

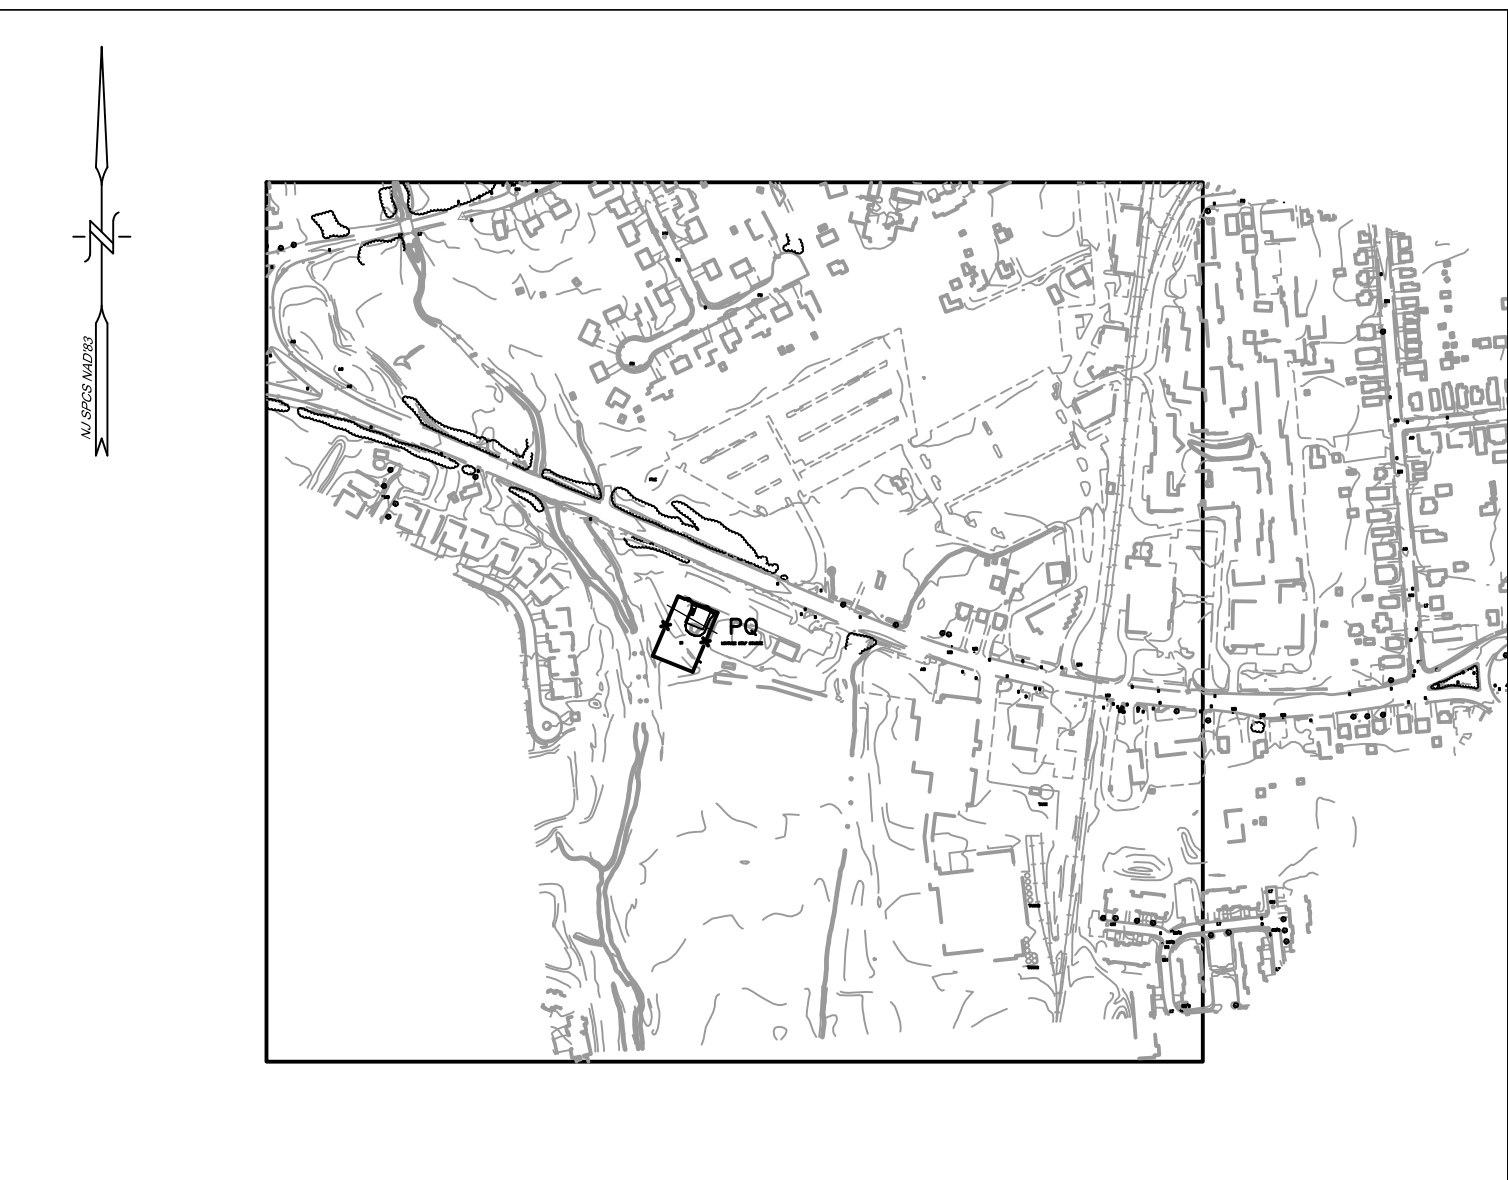


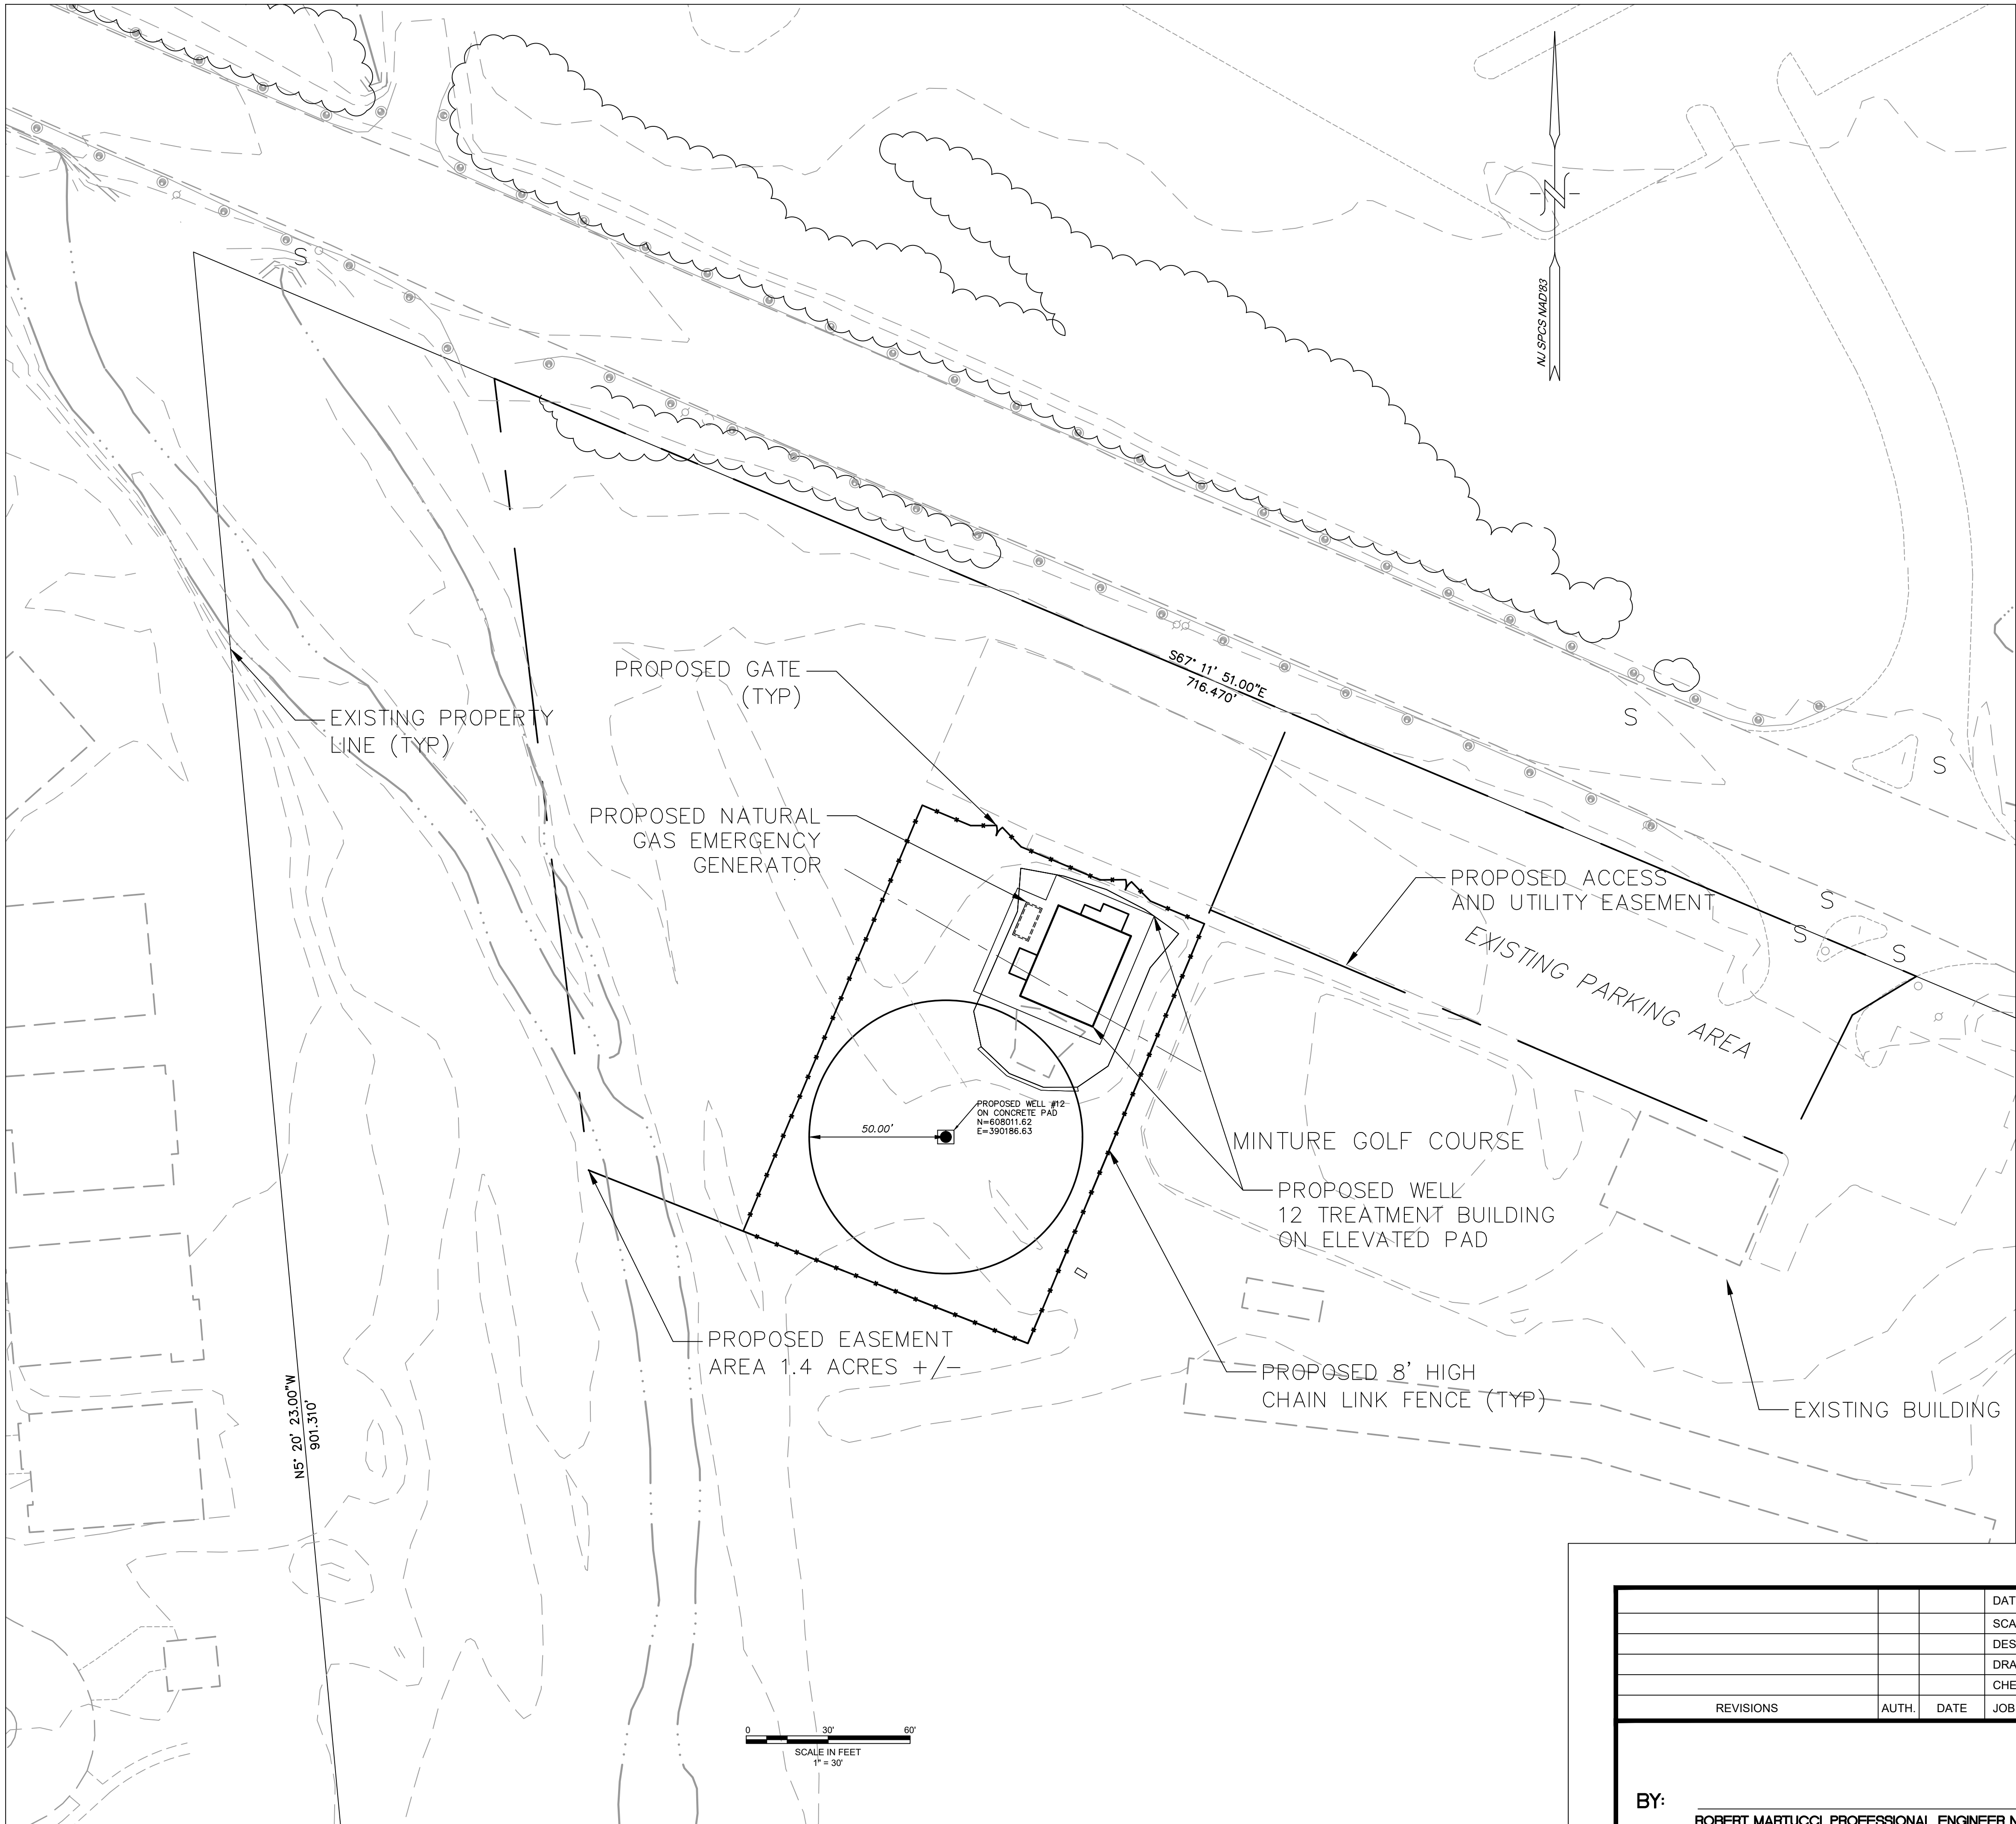

KEY MAP
(SCALE 1" = 500')

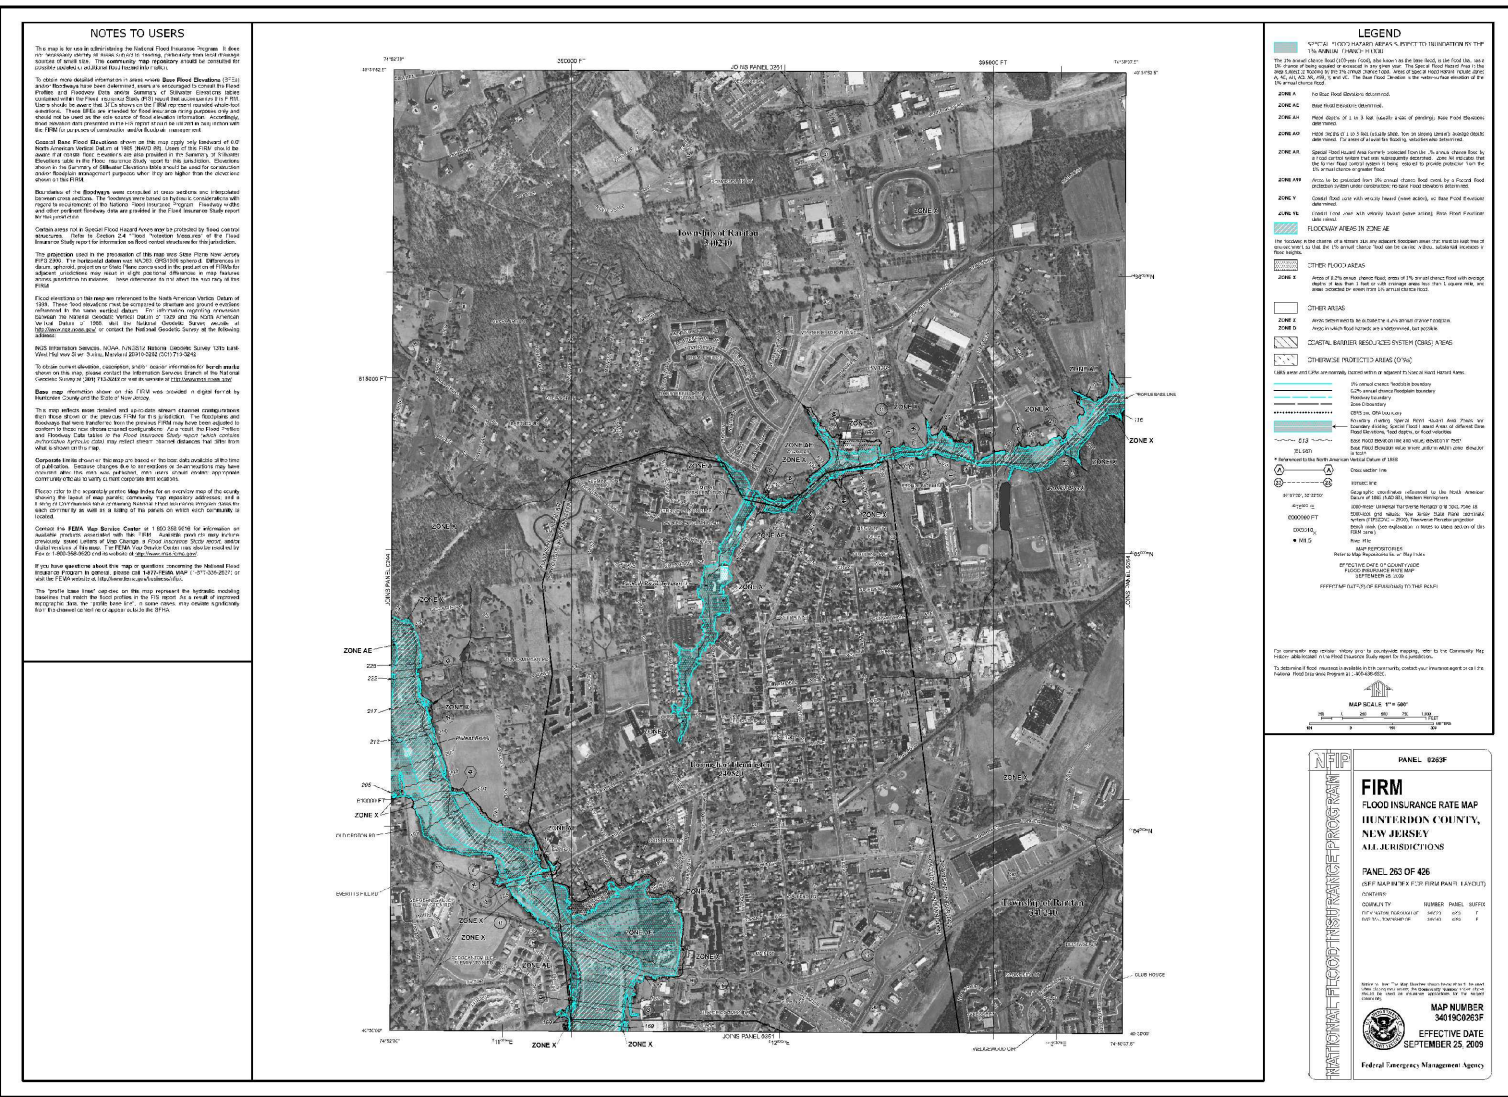

FEMA FIRM MAP
(NTS)

POINT NAME	NORTH (Feet)	EAST (Feet)	GROUND ELEV.	LATITUDE	LONGITUDE
STAKE	608,106.12	390,131.04	174.43	N 40° 30' 08.36"	W 074° 52' 00.44"

100-YEAR FLOOD ELEVATION AT STAKE IS 174.3 FEET BASED UPON THE FLOOD INSURANCE STUDY FOR WALNUT BROOK, FLOOD PROFILE PLATE 2779.

GENERAL NOTES

- PROPERTY KNOWN AS BLOCK 45, LOT 1 AS SHOWN ON THE TAX MAP OF THE BOROUGH OF FLEMINGTON, HUNTERDON COUNTY, NEW JERSEY, SHEET 7.
- THE MAP IS SUBJECT TO THE FINDINGS OF AN ACCURATE PROPERTY SURVEY. LOCATION OF UNDERGROUND UTILITIES ARE UNKNOWN.
- AREA OF BLOCK 45, LOT 1 = 11.28 ACRES.
- BOUNDARY INFORMATION SHOWN IS BASED UPON A MAP ENTITLED "PRELIMINARY MAJOR SITE PLAN", AS PREPARED BY VAN CLEEF ENGINEERING ASSOCIATES DATED OCTOBER 1, 1991.
- TOPOGRAPHICAL INFORMATION IS BASED ON AERIAL DATA OF THE BOROUGH OF FLEMINGTON.
- WELL LOCATIONS PROVIDED BY M2 ASSOCIATES ON MARCH 8, 2019
- PROPOSED WELL TO BE PROTECTED IN ACCORDANCE WITH NJDEP SAFE DRINKING WATER REGULATIONS.
- PROPERTY TO BE SUBDIVIDED WITH ACCESS AND UTILITY EASEMENTS GRANTED TO THE BOROUGH OF FLEMINGTON PRIOR TO ANY START OF CONSTRUCTION.
- LOCATION OF PROPOSED IMPROVEMENTS SUBJECT TO A BOUNDARY AND TOPOGRAPHIC SURVEY

			DATE:	JUNE 30, 2020
			SCALE:	1"=30'
			DESIGNED BY:	RM
			DRAWN BY:	BGS3
			CHECKED BY:	RM
REVISIONS	AUTH.	DATE	JOB NO.	44142

BY: ROBERT MARTUCCI, PROFESSIONAL ENGINEER N.J. LIC. No. GE47775
BOROUGH ENGINEER



Martucci
ENGINEERING, LLC

Consulting Civil &
Municipal Engineering

49 EAST MAIN STREET FLEMINGTON, NEW JERSEY 08822
EMAIL: RMARTUCCI@MARTUCCIENGINEERING.COM
PHONE (908) 297-2422

PROPOSED SITE PLAN - WELL 12
FOR
BLOCK 45 LOT 1
SITUATED IN
FLEMINGTON BOROUGH
HUNTERDON COUNTY, NEW JERSEY