


| | |
|---------|---------|
| SHEET 2 | SHEET 3 |
| SHEET 4 | SHEET 5 |

SHEET KEY

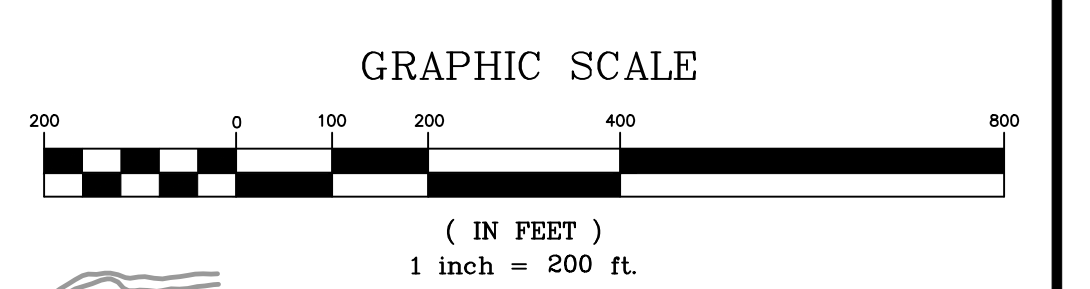

- SHEET INDEX**
1. DRAINAGE FACILITIES INVENTORY
 2. NORTHEAST QUADRANT PLAN
 3. SOUTHEAST QUADRANT PLAN
 4. NORTHWEST QUADRANT PLAN
 5. SOUTHWEST QUADRANT PLAN

| | |
|--------------|-------------------------|
| DATE: | date |
| SCALE: | 1" = 200' |
| DESIGNED BY: | R.M. |
| DRAWN BY: | R.N. |
| CHECKED BY: | R.M. |
| REVISIONS | AUTH. DATE JOB NO. 4308 |

Van Cleaf
ENGINEERING ASSOCIATES

Consulting Civil Engineering
Environmental Engineering
Municipal Engineering
Land Surveying
Professional Planning
Landscape Architecture

128 ROUTE 31 NORTH, LEBANON, N.J. 08832
EMAIL: VCA@VANCLEAF.COM WEB: WWW.VCA.COM
PHONE: (908) 735-6600 FAX: (908) 735-6364 NJ LIC. CERT. NO. 246A28132300

OFFICES THROUGHOUT NJ, EASTERN PA AND DE

BY: **PROGRESS PRINT 01/04/18**
ROBERT MARTUCCI, PROFESSIONAL ENGINEER N.J. LIC. No. GE47775
BOROUGH ENGINEER

DRAINAGE FACILITIES INVENTORY
FOR
FLEMINGTON DRAINAGE SYSTEM
SITUATED IN
BOROUGH OF FLEMINGTON
HUNTERDON COUNTY, NEW JERSEY

1/5

FILE FLEMINGTON DRAINAGE