

EOF - 4

EOF - 1

EOF - 3

EOF - 5


WOF - 5

WOF - 4

WOF - 3

WOF - 2

WOF - 1

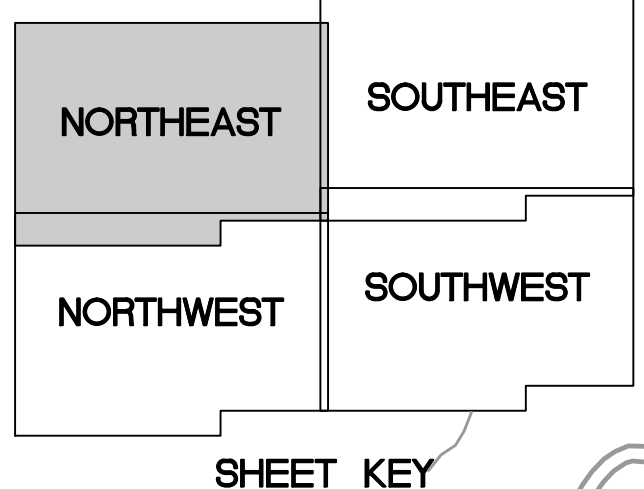

REVISIONS	AUTH.	DATE	JOB NO.
			4308

DATE: date
 SCALE: 1" = 100'
 DESIGNED BY: R.J.C.
 DRAWN BY: R.N.
 CHECKED BY: R.J.C.

BY: **PROGRESS PRINT 1/4/19**
 ROBERT J. CLERICO, PROFESSIONAL ENGINEER N.J. LIC. No. 22360
 BOROUGH ENGINEER



1128 ROUTE 31 NORTH, LEBANON, NJ 08833
 EMAIL: VCVN@VCEA.ORG WEB: WWW.VCEA.ORG
 PHONE: (609) 734-8200 FAX: (609) 734-8204 NJ LLC CERT. No. 24GA2812300

NORTHEAST QUADRANT PLAN
 FOR
FLEMINGTON DRAINAGE SYSTEM
 SITUATED IN
 BOROUGH OF FLEMINGTON
 HUNTERDON COUNTY, NEW JERSEY