
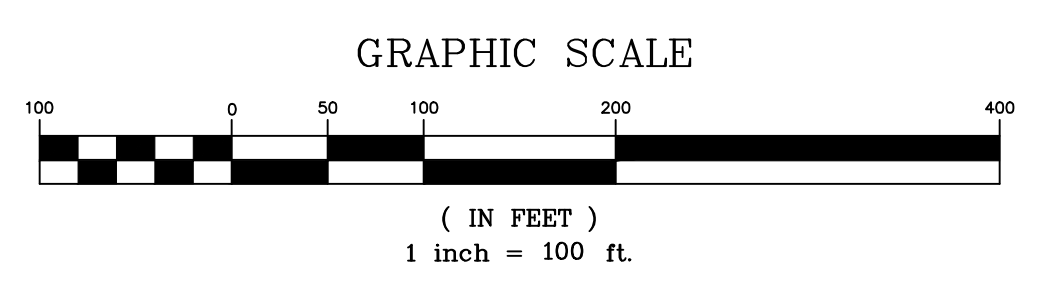


EOF - 9

EOF - 8

EOF - 7

EOF - 6

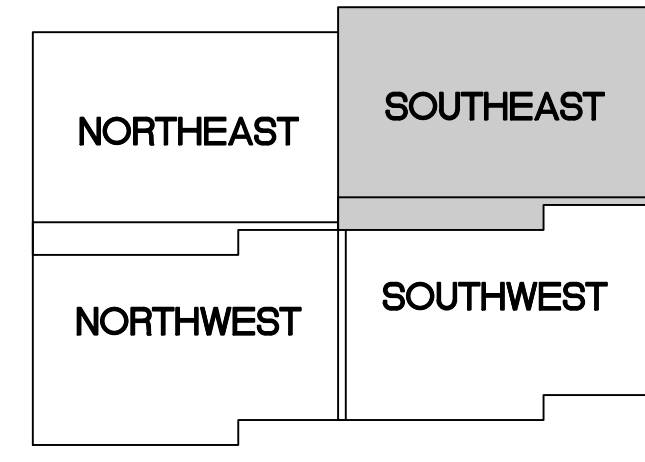

DATE:	date
SCALE:	1" = 100'
DESIGNED BY:	R.M.
DRAWN BY:	R.N.
CHECKED BY:	R.M.
REVISIONS	AUTH. DATE JOB NO. 4308

Van Cleef
ENGINEERING ASSOCIATES

1128 ROUTE 31 NORTH, LEBANON, N.J. 08833
 EMAIL: VON@VCSA.ORG WEB: WWW.VCSA.ORG
 PHONE (609) 735-8500 FAX (609) 735-8384 NJ LIC. CERT. No. 246A28132300

Consulting Civil Engineering
 Environmental Engineering
 Municipal Engineering
 Land Surveying
 Professional Planning
 Landscape Architecture

BY: **PROGRESS PRINT 1/4/19**
 ROBERT MARTUCCI, PROFESSIONAL ENGINEER N.J. LIC. No. GE47775
 BOROUGH ENGINEER

SOUTHEAST QUADRANT PLAN
 FOR
FLEMINGTON DRAINAGE SYSTEM
 SITUATED IN
 BOROUGH OF FLEMINGTON
 HUNTERDON COUNTY, NEW JERSEY

3/5

FILE: FLEMINGTON DRAINAGE